

Werdmühlestrasse

2

80

78

76


74

AA382
281016957

AA386
281016956

AA385
281016955

AA1136
281016951

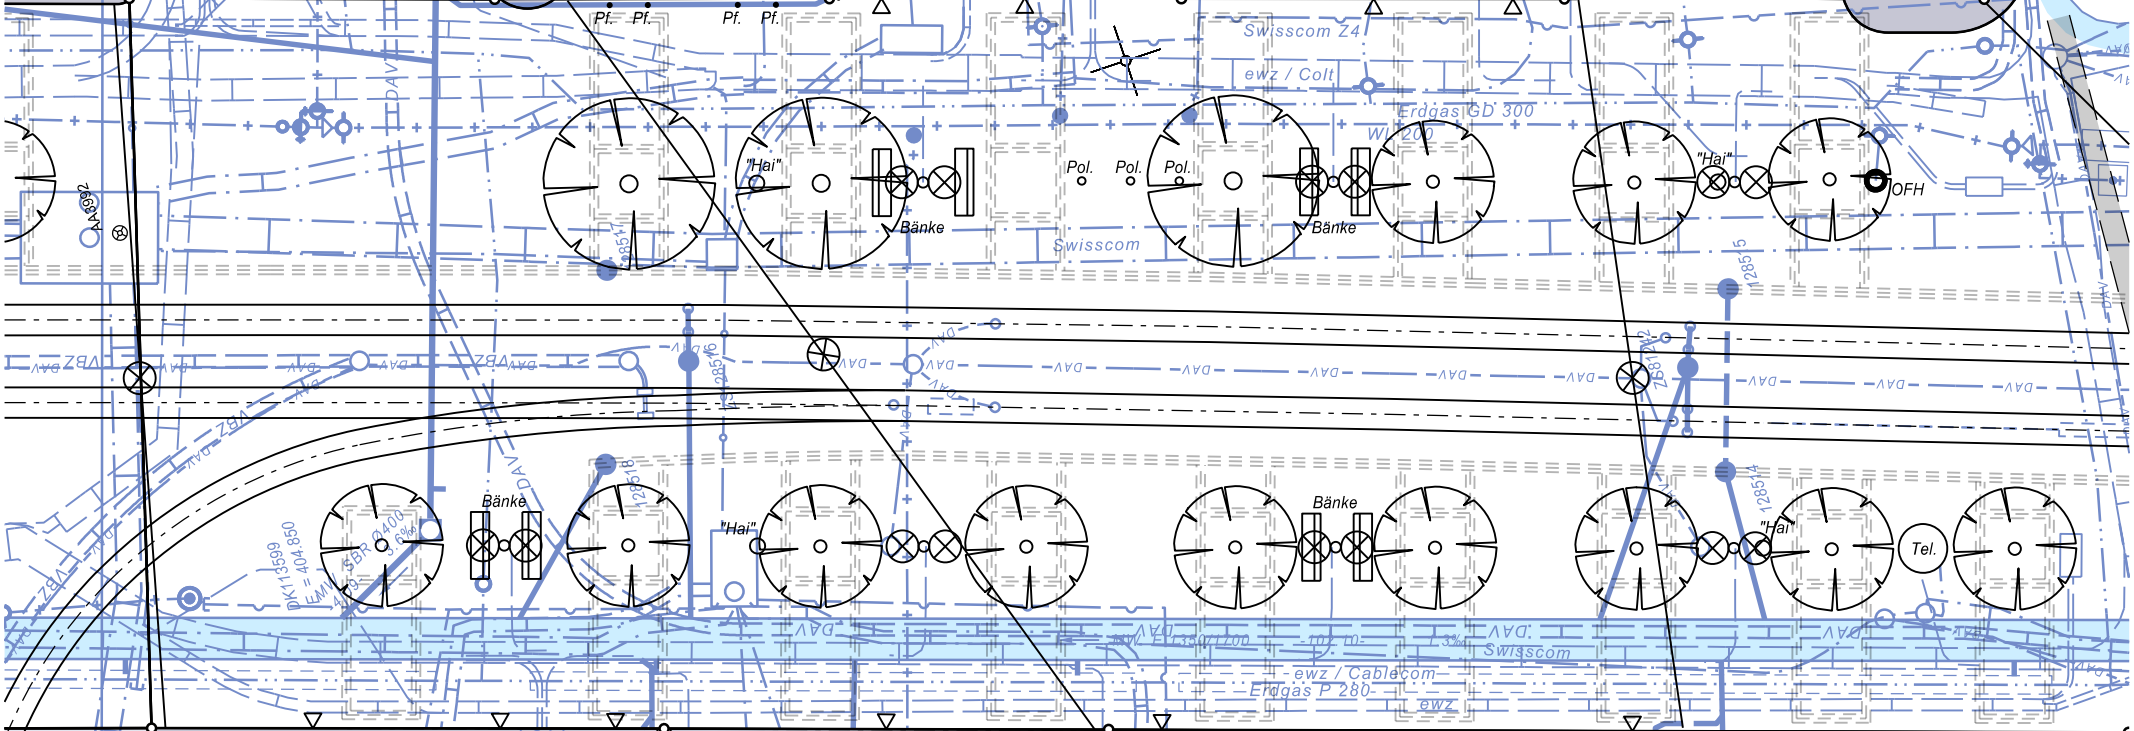

79

77

75

KE403978
D = 409.356
E = 404.236
A = 404.236

100434
D = 409.543
E = 404.863
A = 404.863

8